
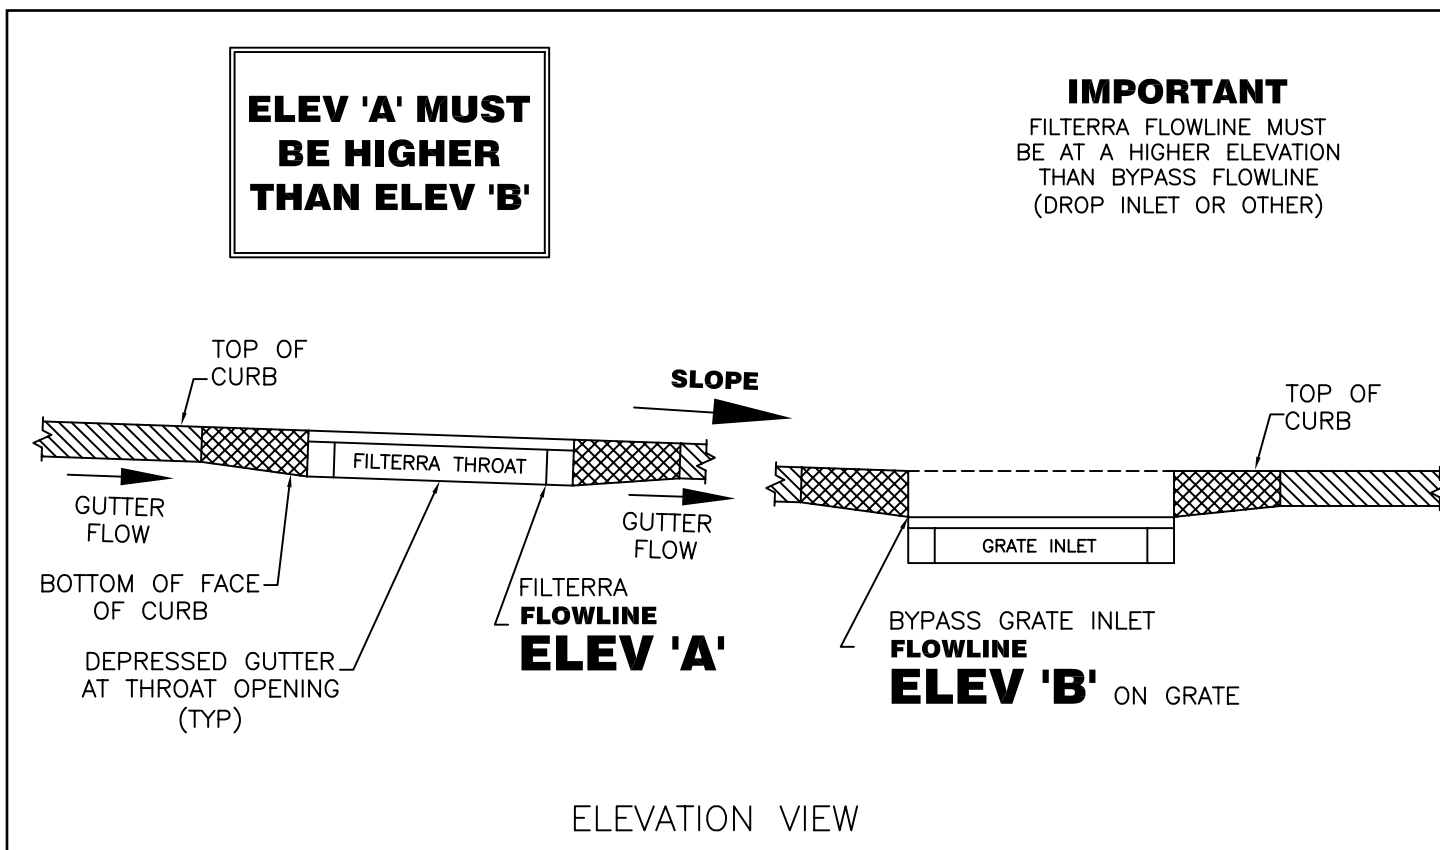



Curb & Gutter Installation Single Sided Flume

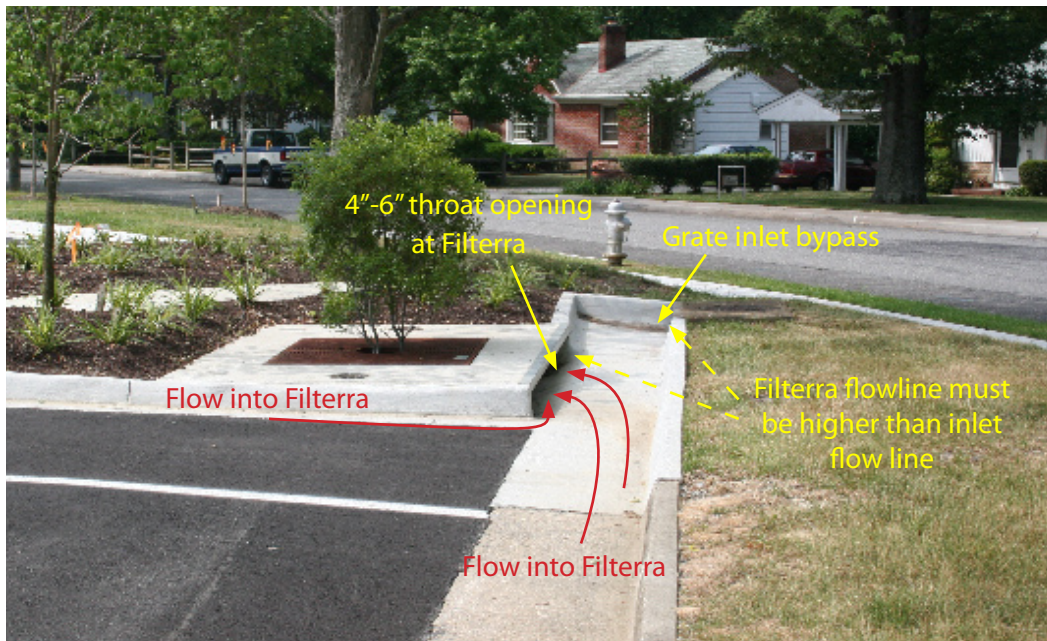

Curb & Gutter Installation Single Sided Flume


IMPORTANT

FILTERRA FLOWLINE MUST BE AT A HIGHER ELEVATION THAN BYPASS FLOWLINE (DROP INLET OR OTHER)

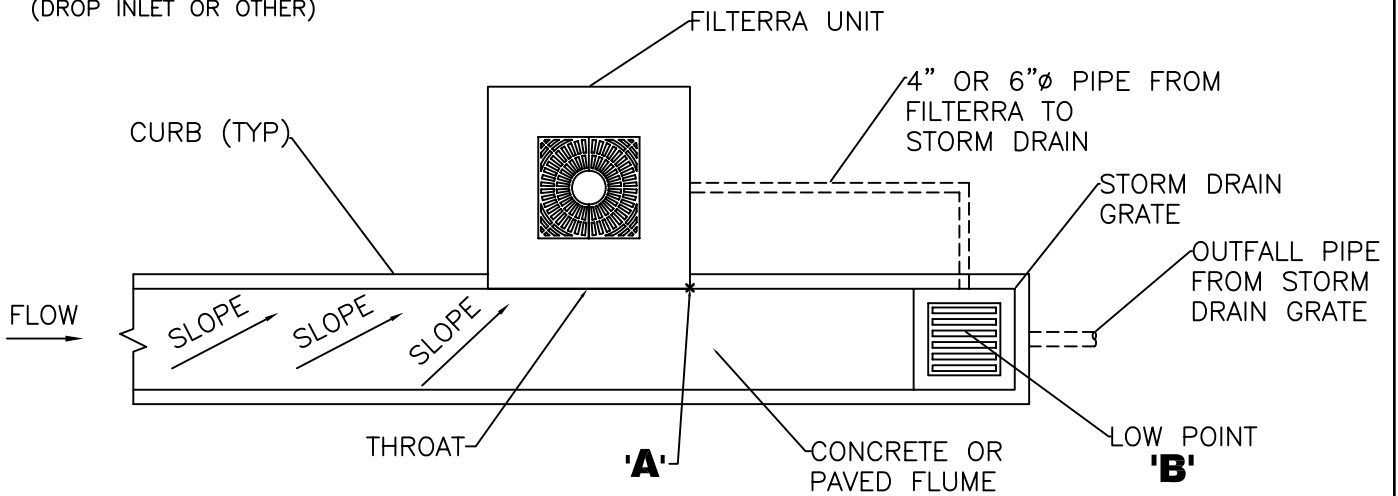

ELEV 'A' MUST BE HIGHER THAN ELEV 'B'

PLAN VIEW

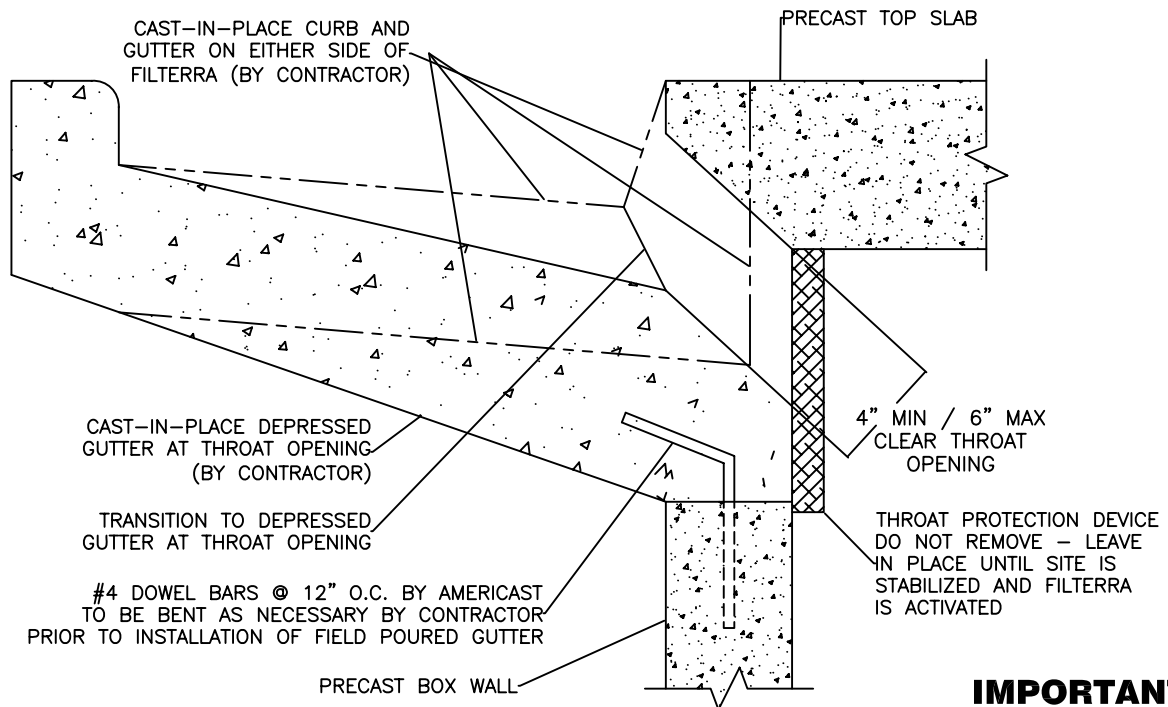

FLUME SECTION VIEW
FILTERRA THROAT OPENING

IMPORTANT

FILTERRA FLOWLINE MUST BE AT A HIGHER ELEVATION THAN BYPASS FLOWLINE (DROP INLET OR OTHER)